

BEGIN PROJECT
M.P. 39.54

Route 18 and Eggers Street/S. Woodland Ave.
• Improvements were completed under separate NJDOT project

Route 18 and Old Bridge Turnpike/Edgeboro Road
• Realign crosswalks across Route 18 and Old Bridge Turnpike
• Install pedestrian countdown heads at all crosswalks
• Install curb ramps and truncated domes at all crosswalks
• Install image detection

- LEGEND :**
- EXISTING R.O.W.
 - FULL DEPTH PAVEMENT
 - MILLING AND RESURFACING
 - - - GUIDE RAIL




NEW JERSEY DEPARTMENT OF TRANSPORTATION

PROJECT OVERVIEW


ROUTE 18, EAST BRUNSWICK,
DRAINAGE AND PAVEMENT REHABILITATION
CONTRACT NO. 035103540

SCALE 1" = 50'
PREPARED BY:
HNTB CORPORATION
MAY 2022

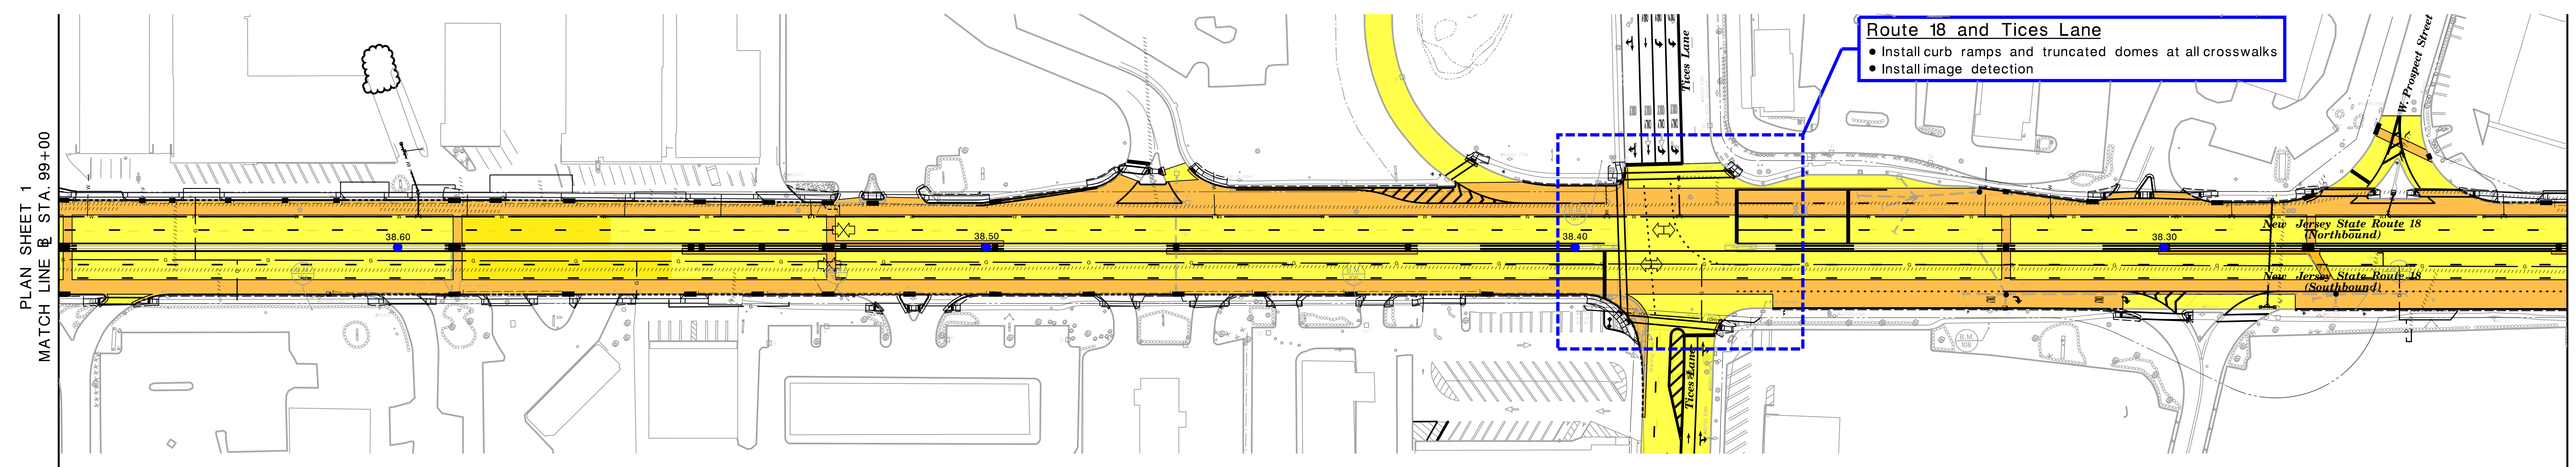

Route 18 and Tices Lane

- Install curb ramps and truncated domes at all crosswalks
- Install image detection


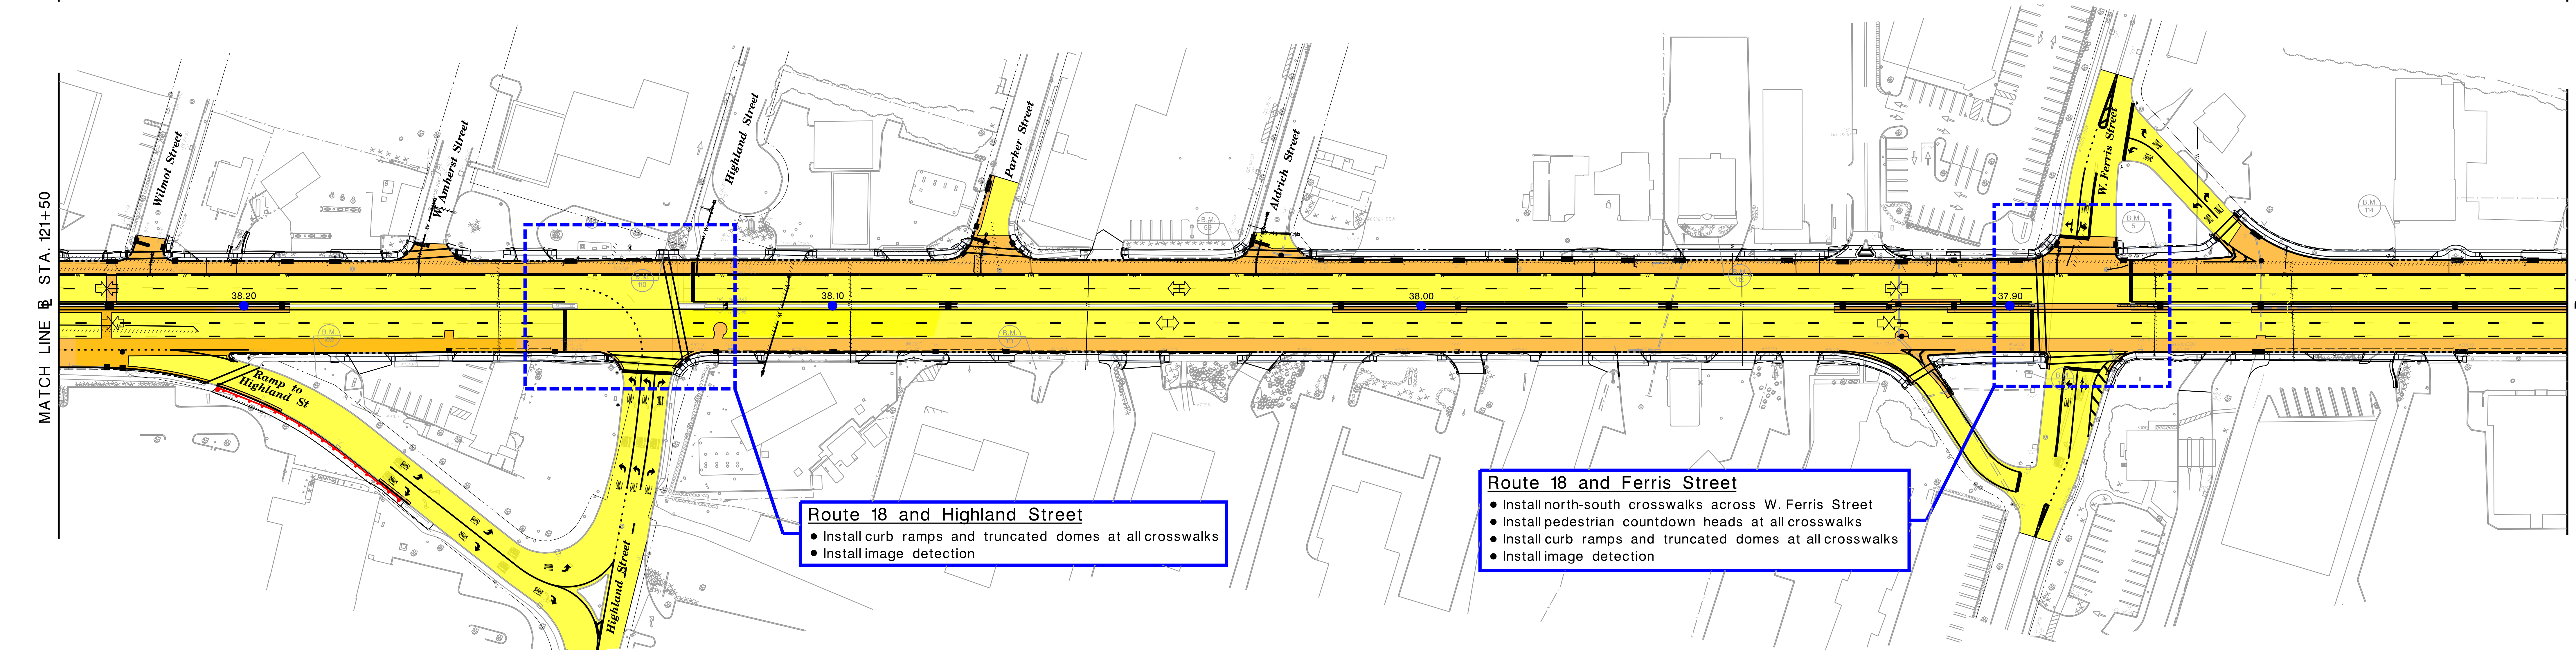


Route 18 and Highland Street

- Install curb ramps and truncated domes at all crosswalks
- Install image detection

Route 18 and Ferris Street

- Install north-south crosswalks across W. Ferris Street
- Install pedestrian countdown heads at all crosswalks
- Install curb ramps and truncated domes at all crosswalks
- Install image detection

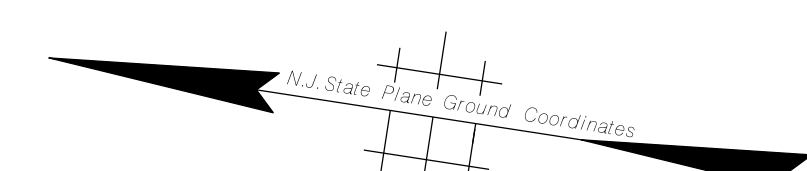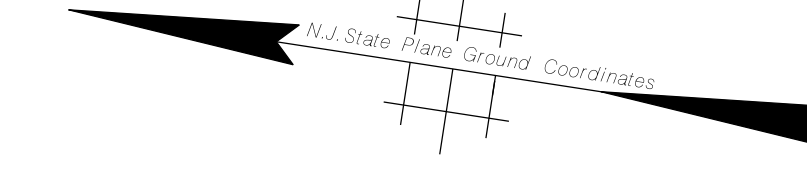

- LEGEND :**
- EXISTING R.O.W.
 - FULL DEPTH PAVEMENT
 - MILLING AND RESURFACING
 - GUIDE RAIL



NEW JERSEY DEPARTMENT OF TRANSPORTATION



PROJECT OVERVIEW

ROUTE 18, EAST BRUNSWICK,
DRAINAGE AND PAVEMENT REHABILITATION
CONTRACT NO. 035103540

SCALE 1" = 50'

PREPARED BY:
HNTB CORPORATION
MAY 2022

2
5

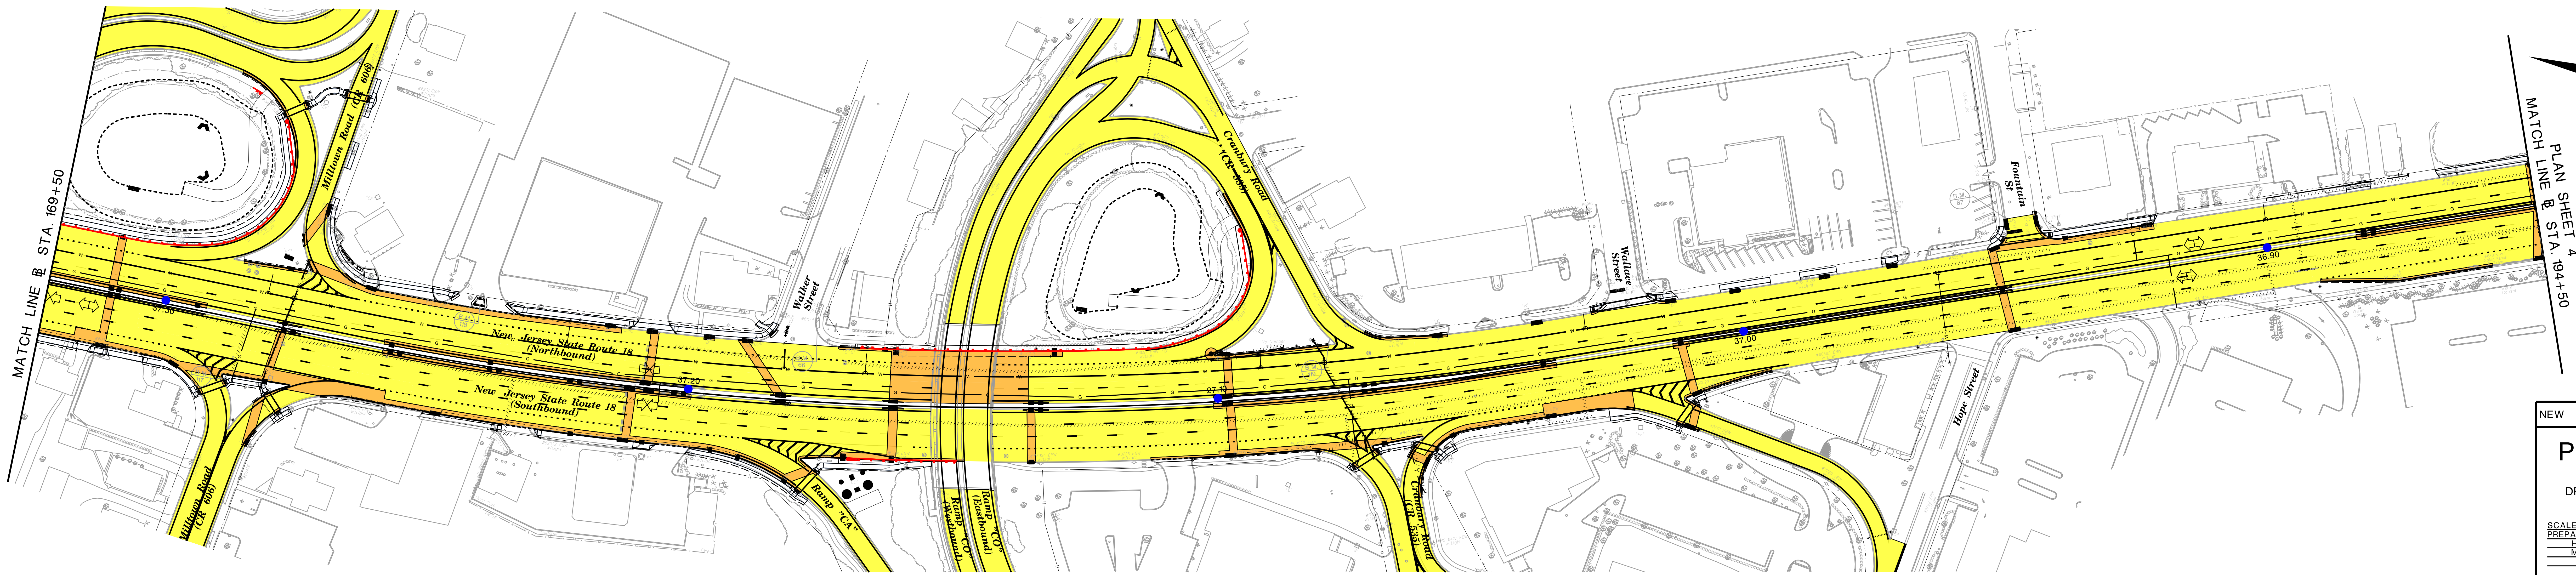 

- LEGEND :
- EXISTING R.O.W.
 - FULL DEPTH PAVEMENT
 - MILLING AND RESURFACING
 - GUIDE RAIL



NEW JERSEY DEPARTMENT OF TRANSPORTATION

PROJECT OVERVIEW

ROUTE 18, EAST BRUNSWICK,
DRAINAGE AND PAVEMENT REHABILITATION
CONTRACT NO. 035103540

SCALE 1" = 50'
PREPARED BY:
HNTB CORPORATION
MAY 2022

PLAN SHEET 3
MATCH LINE @ STA. 194+50

MATCH LINE @ STA. 217+50

MATCH LINE @ STA. 217+50

MATCH LINE @ STA. 238+00
PLAN SHEET 5

Route 18 and Arthur Street

- Install north-south crosswalks across Arthur Street
- Install pedestrian countdown heads at all crosswalks
- Replace pedestrian signal pole in northeast corner
- Install curb ramps and truncated domes at all crosswalks
- Install image detection

Route 18 and Racetrack Road

- Install north-south crosswalks across Racetrack Road
- Install pedestrian countdown heads at all crosswalks
- Install pedestrian pushbutton in northeast corner
- Install curb ramps and truncated domes at all crosswalks
- Install image detection

LEGEND :

- EXISTING R.O.W.
- FULL DEPTH PAVEMENT
- MILLING AND RESURFACING
- GUIDE RAIL



NEW JERSEY DEPARTMENT OF TRANSPORTATION

PROJECT OVERVIEW

ROUTE 18, EAST BRUNSWICK,
DRAINAGE AND PAVEMENT REHABILITATION
CONTRACT NO. 035103540

SCALE 1" = 50'
PREPARED BY:
HNTB CORPORATION
MAY 2022

Route 18 and Brunswick Square Mall

- Install north-south crosswalk across jughandle (east side)
- Install pedestrian countdown heads at all crosswalks
- Install curb ramps and truncated domes at all crosswalks
- Install image detection

Route 18 and Rues Lane

- Install east-west crosswalk across Route 18 (north side)
- Install pedestrian countdown heads at all crosswalks
- Install pedestrian signal pole in northwest corner
- Install curb ramps and truncated domes at all crosswalks
- Install image detection

**END PROJECT
M.P. 35.40**

PLAN SHEET 4
MATCH LINE @ STA. 238+00

MATCH LINE @ STA. 259+50

MATCH LINE @ STA. 259+50

- LEGEND :
- EXISTING R.O.W.
 - FULL DEPTH PAVEMENT
 - MILLING AND RESURFACING
 - GUIDE RAIL



NEW JERSEY DEPARTMENT OF TRANSPORTATION

PROJECT OVERVIEW

ROUTE 18, EAST BRUNSWICK,
DRAINAGE AND PAVEMENT REHABILITATION
CONTRACT NO. 035103540

SCALE 1" = 50'
PREPARED BY:
HNTB CORPORATION
MAY 2022